


INGRANDIMENTO  
SCALA 1 : 500

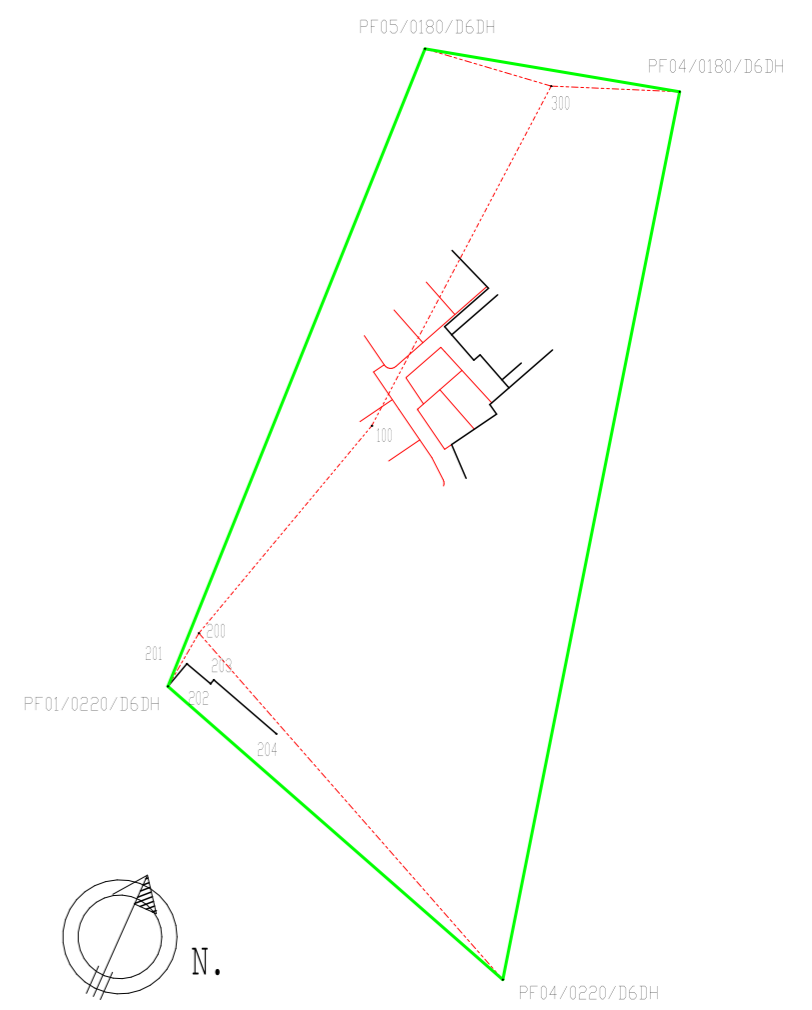

SCHEMA RILIEVO CELERIMETRICO  
SCALA 1 : 5.000