

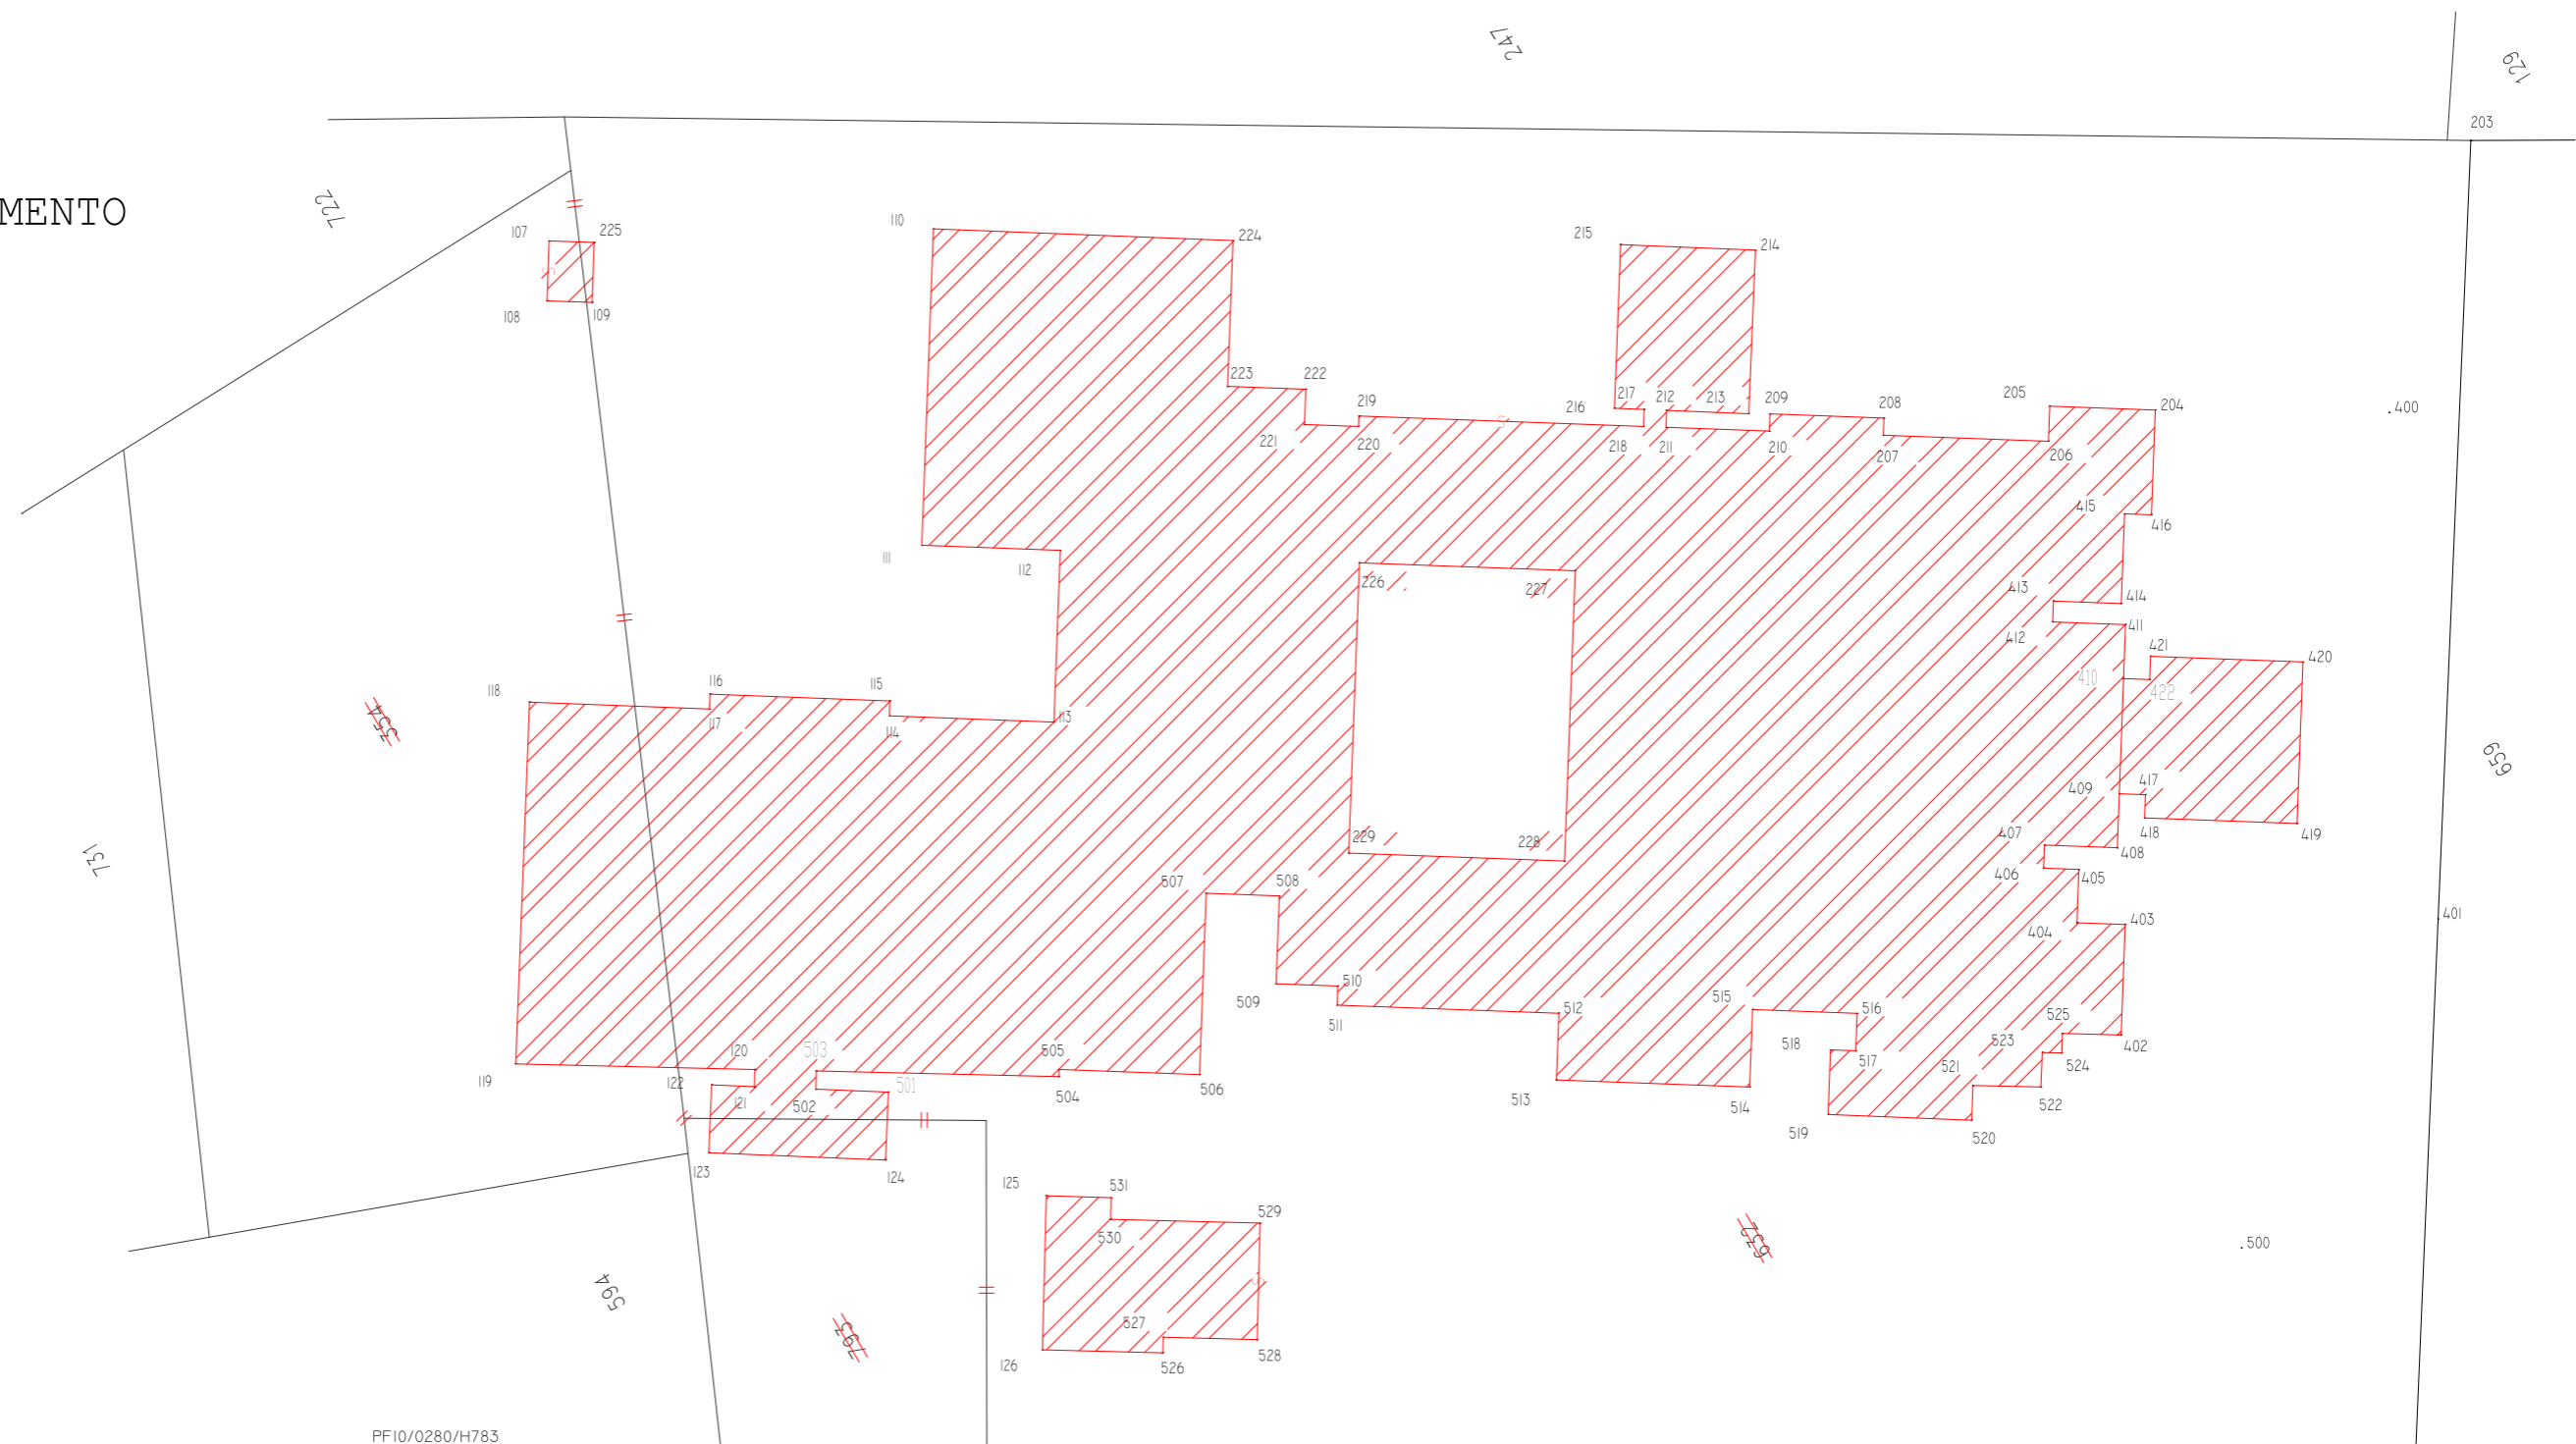


# INGRANDIMENTO

SCALA 1 : 500

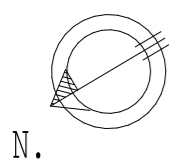

PF02/0060/H783

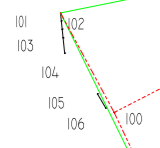

PF01/0060/H783

# SCHEMA RILIEVO CELERIMETRICO

SCALA 1 : 5.000